


± 6.60

225

25

1442

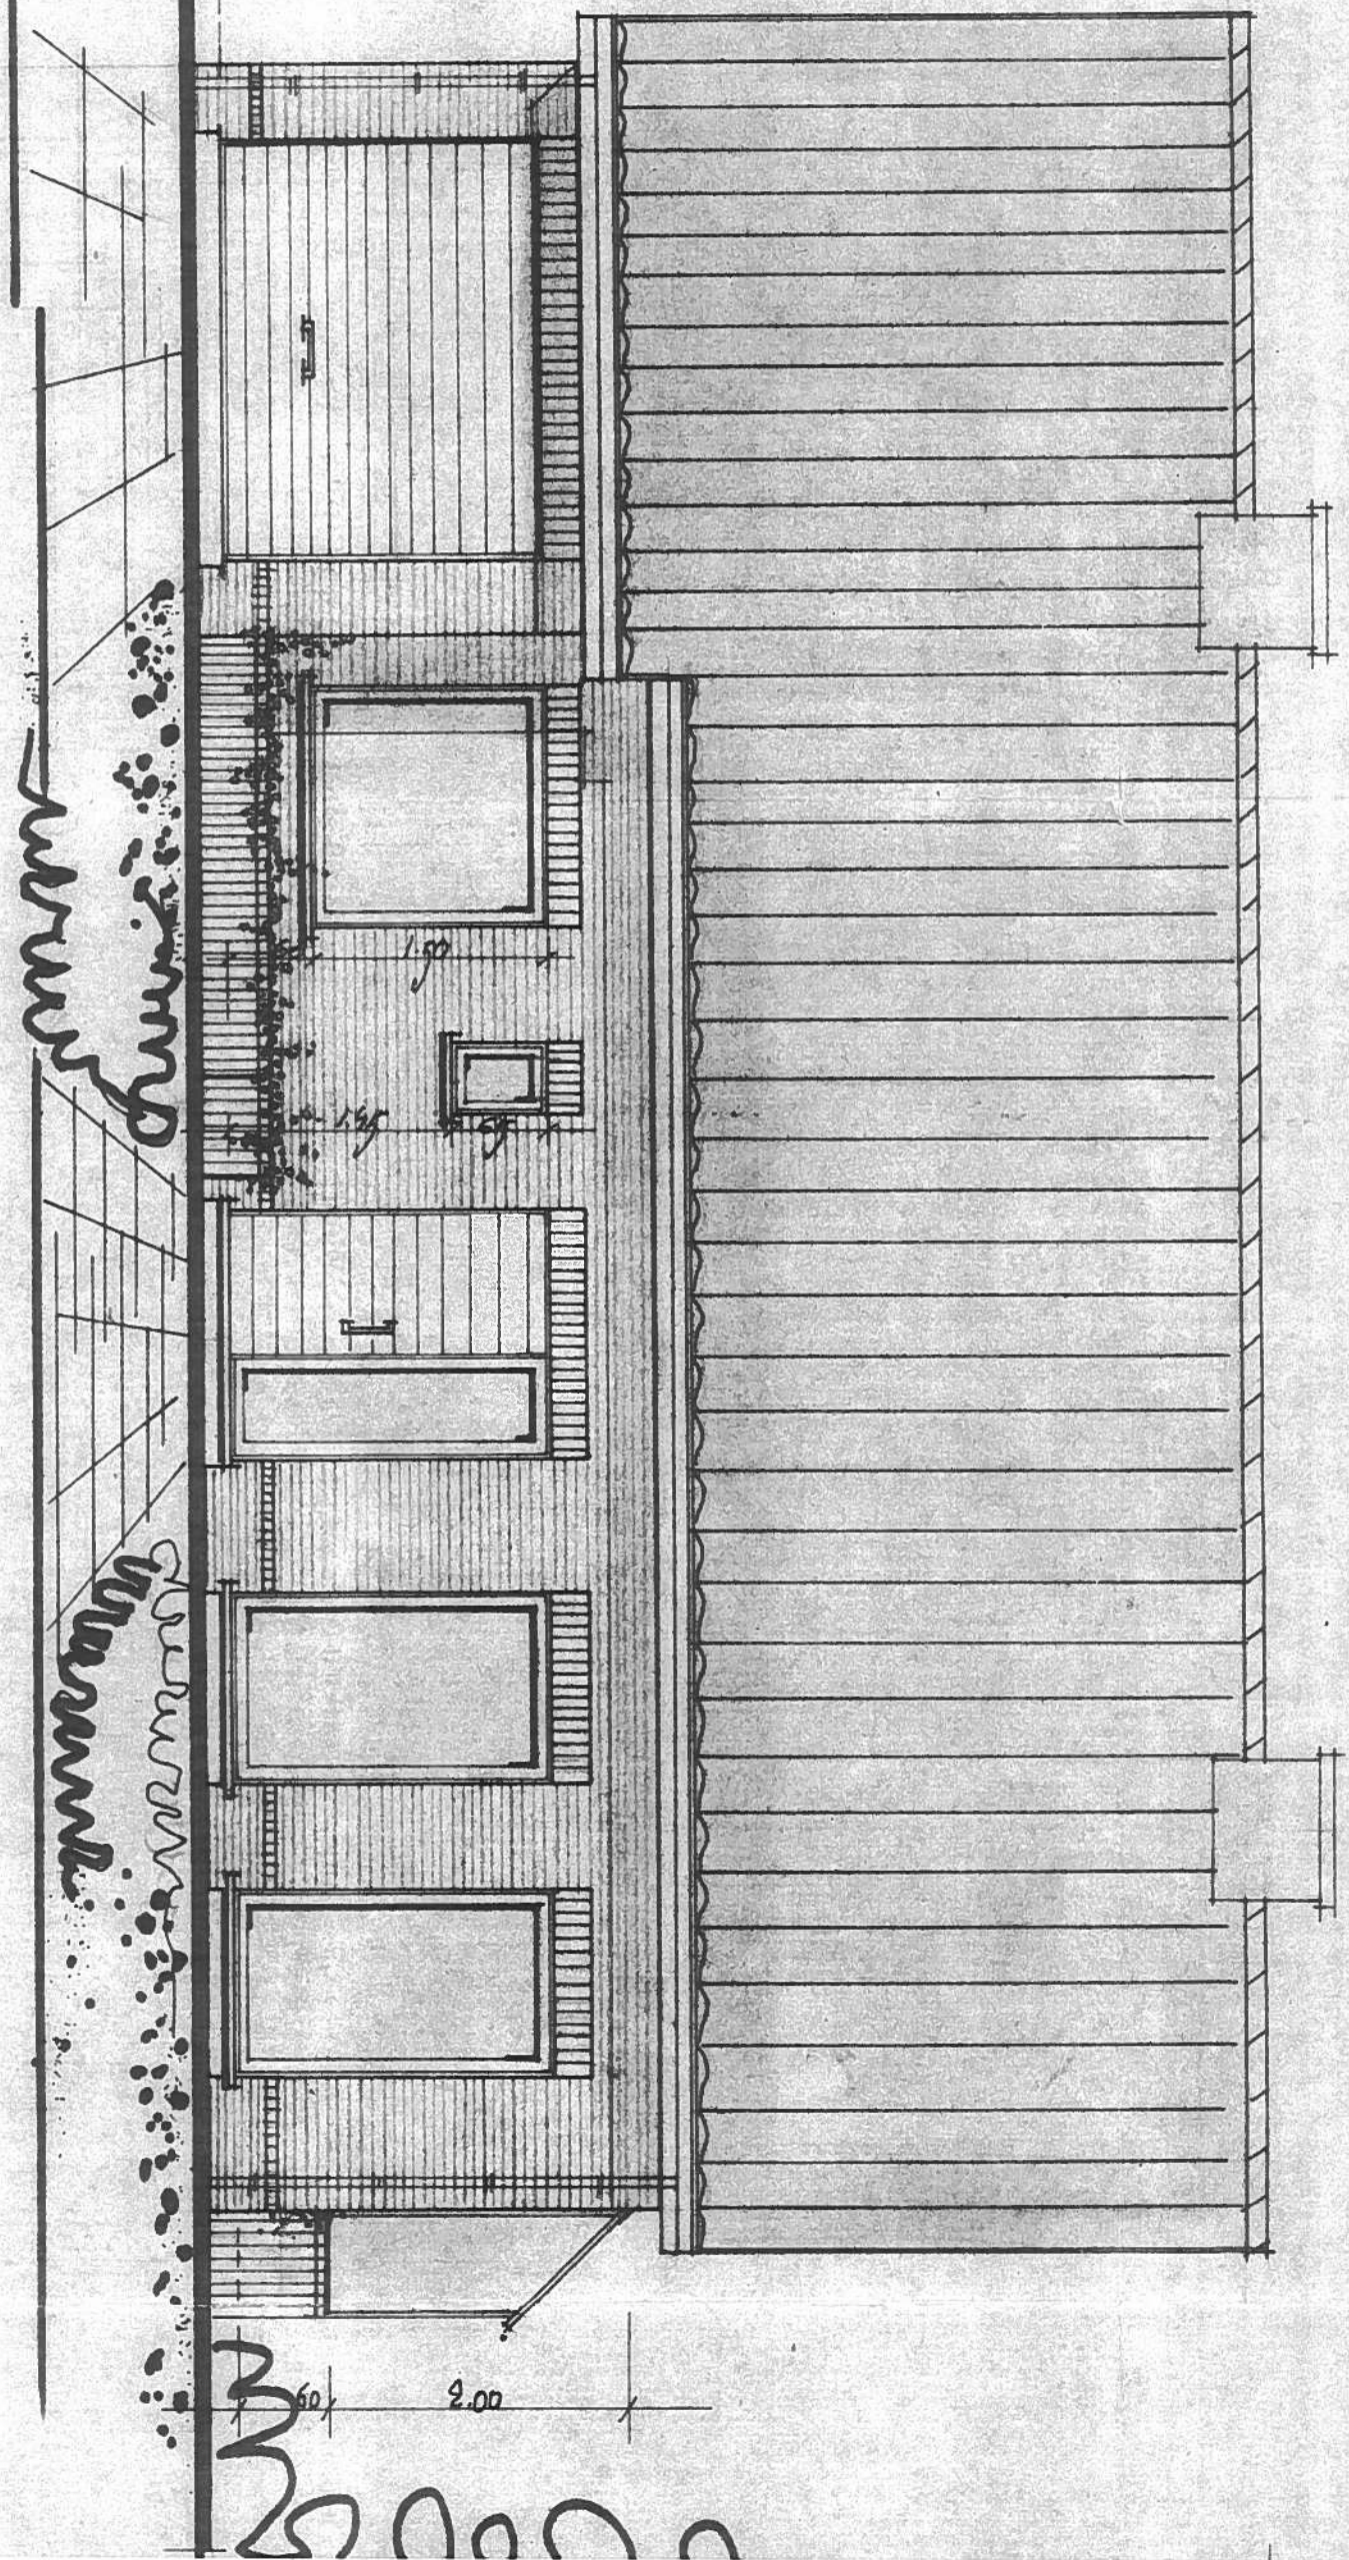


VOORGEVEL.

Handwritten scribbles and notes on the left side of the facade drawing.

Handwritten scribbles and notes on the left side of the facade drawing.

60

2.00

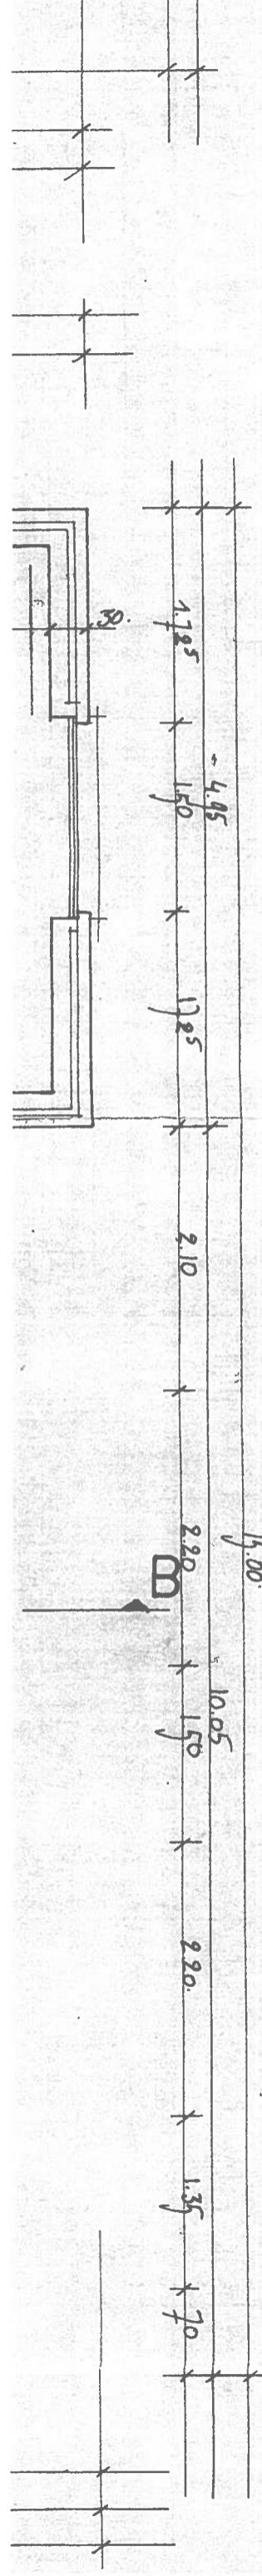

1785

495

1785

210

15.00



1005

220


135

70

ZIGGEVEL LINKS.

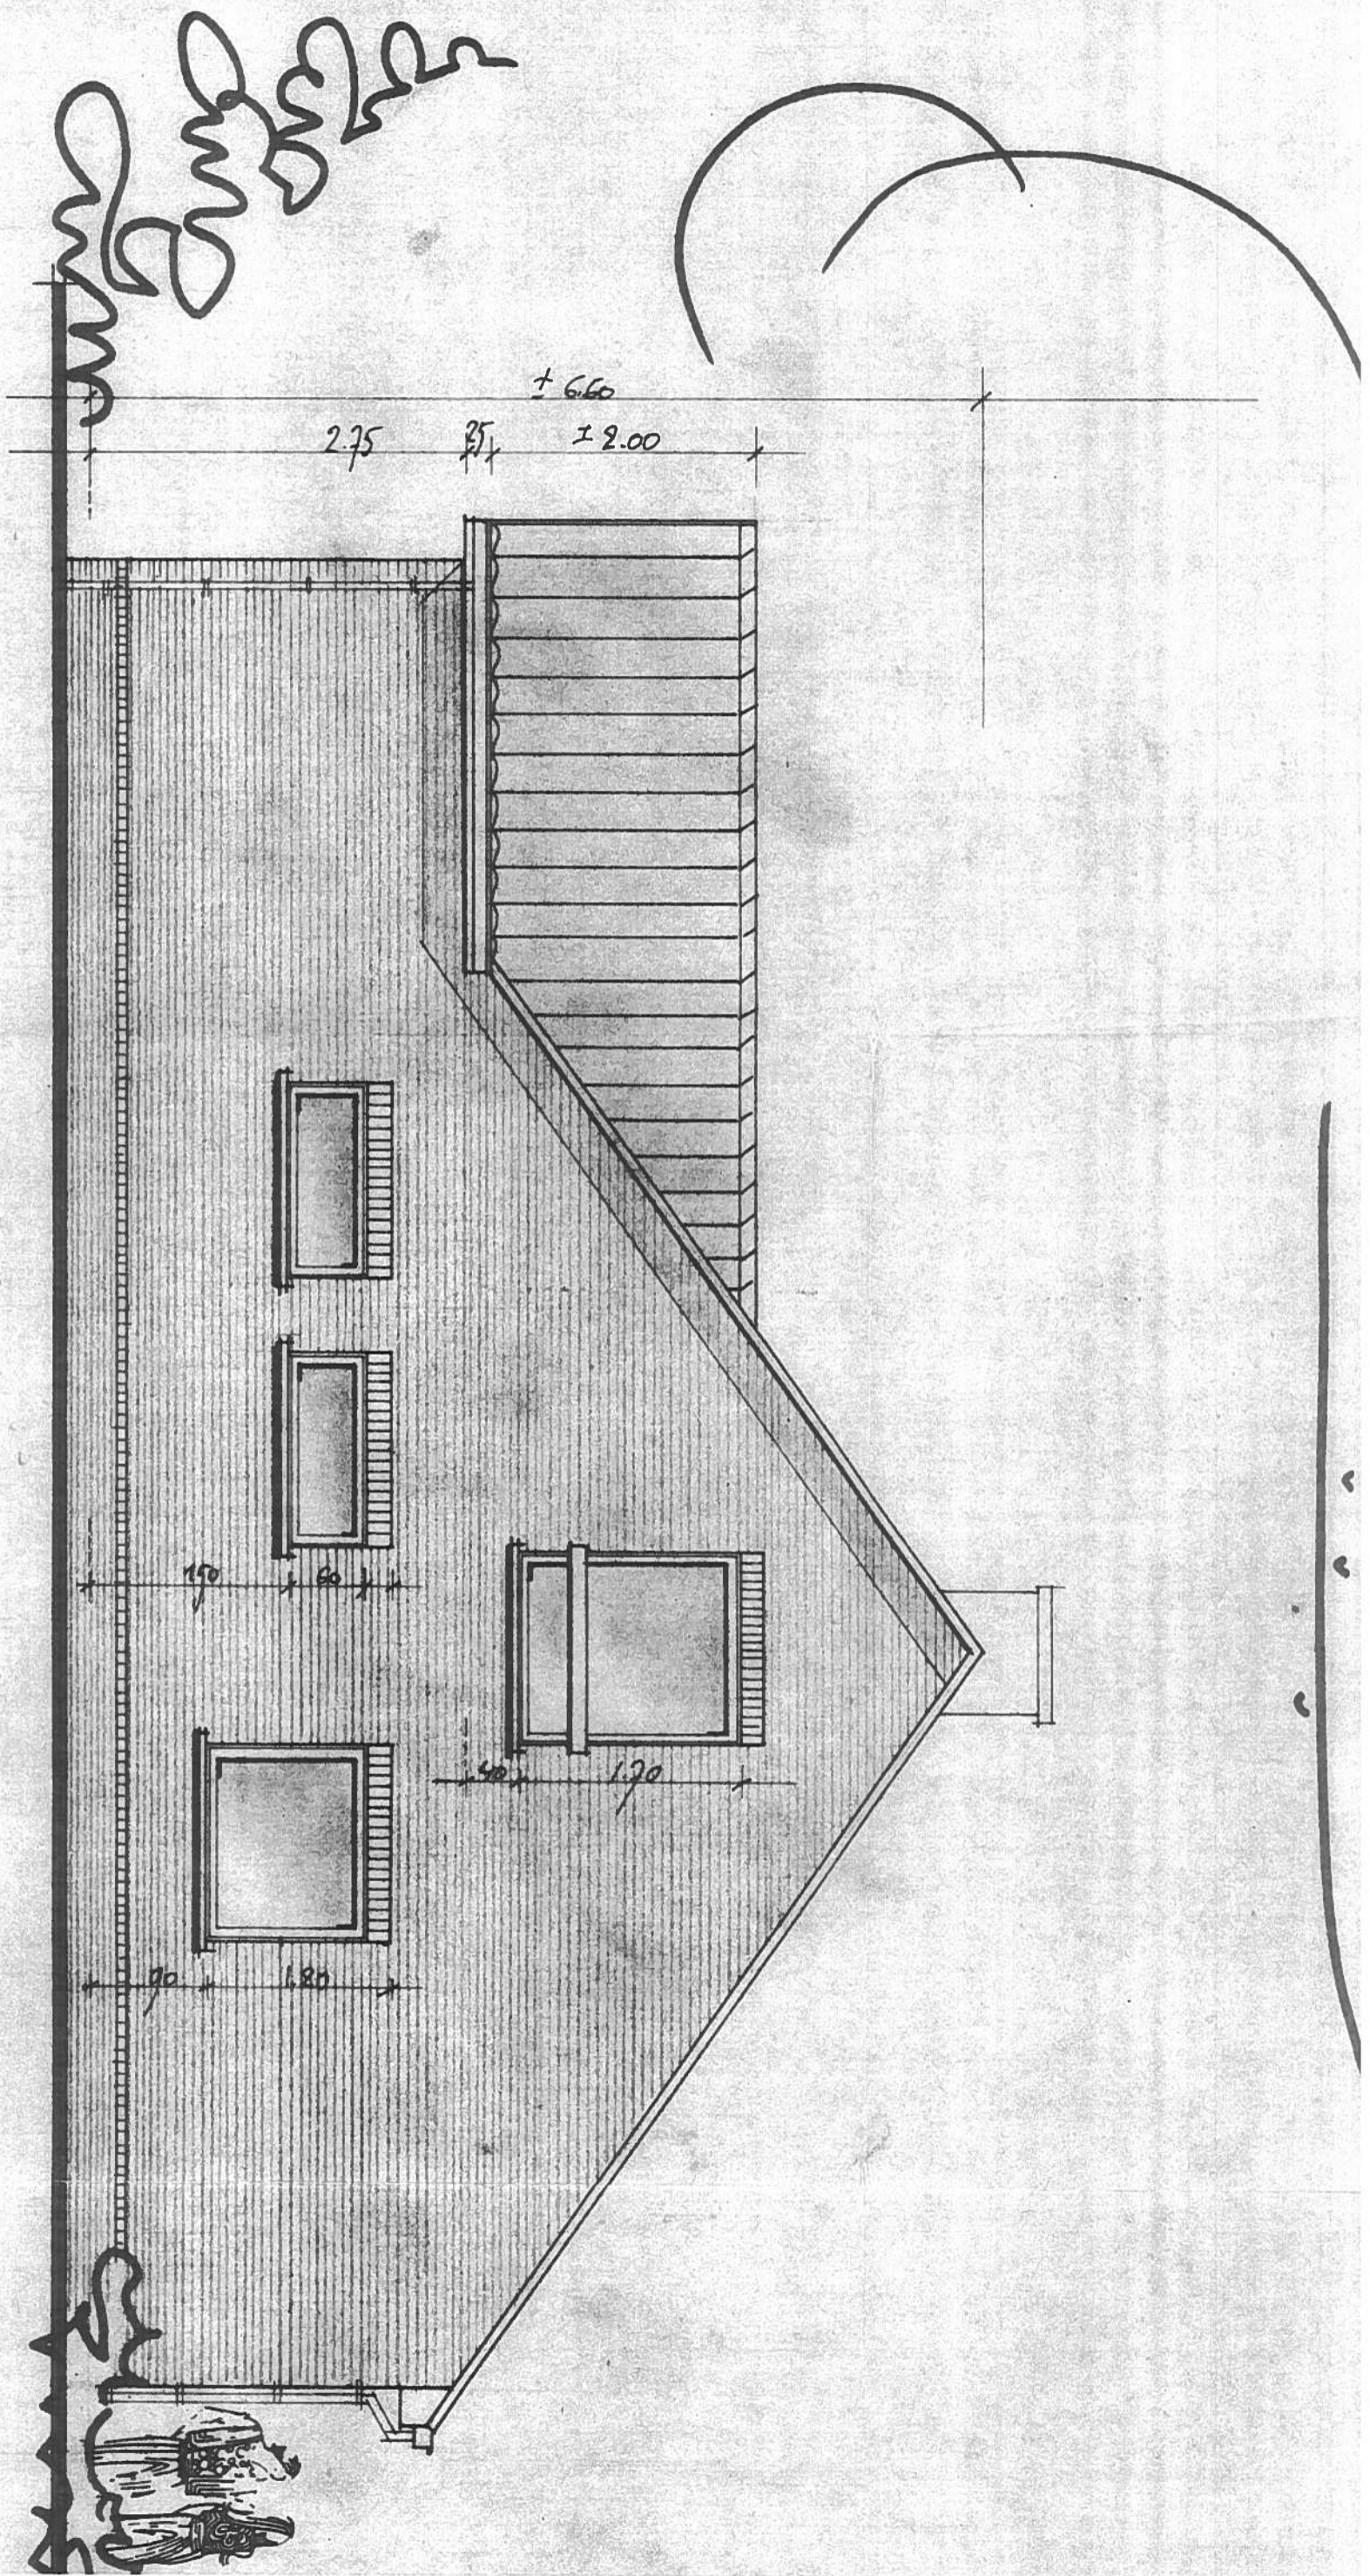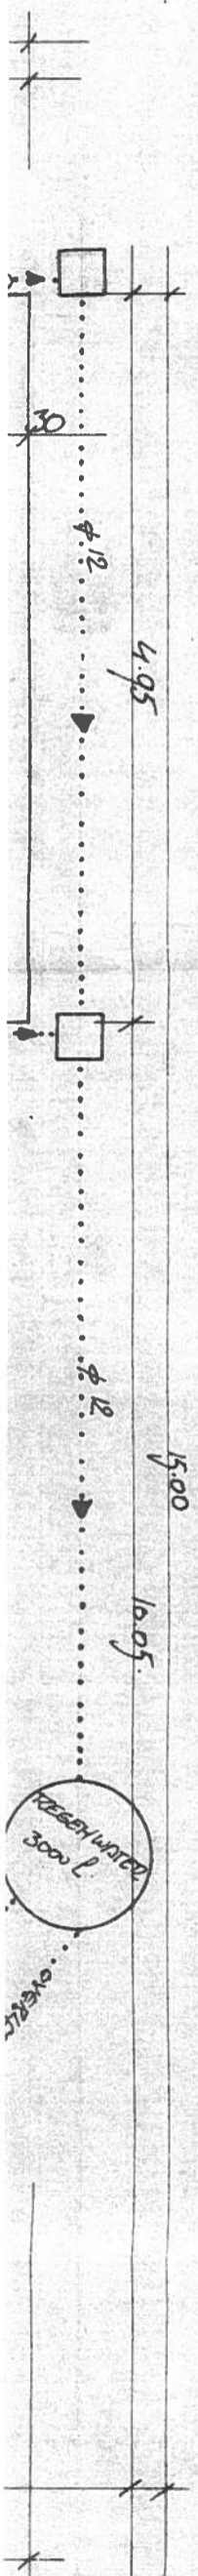


ZIJGEVEL RECHTS.

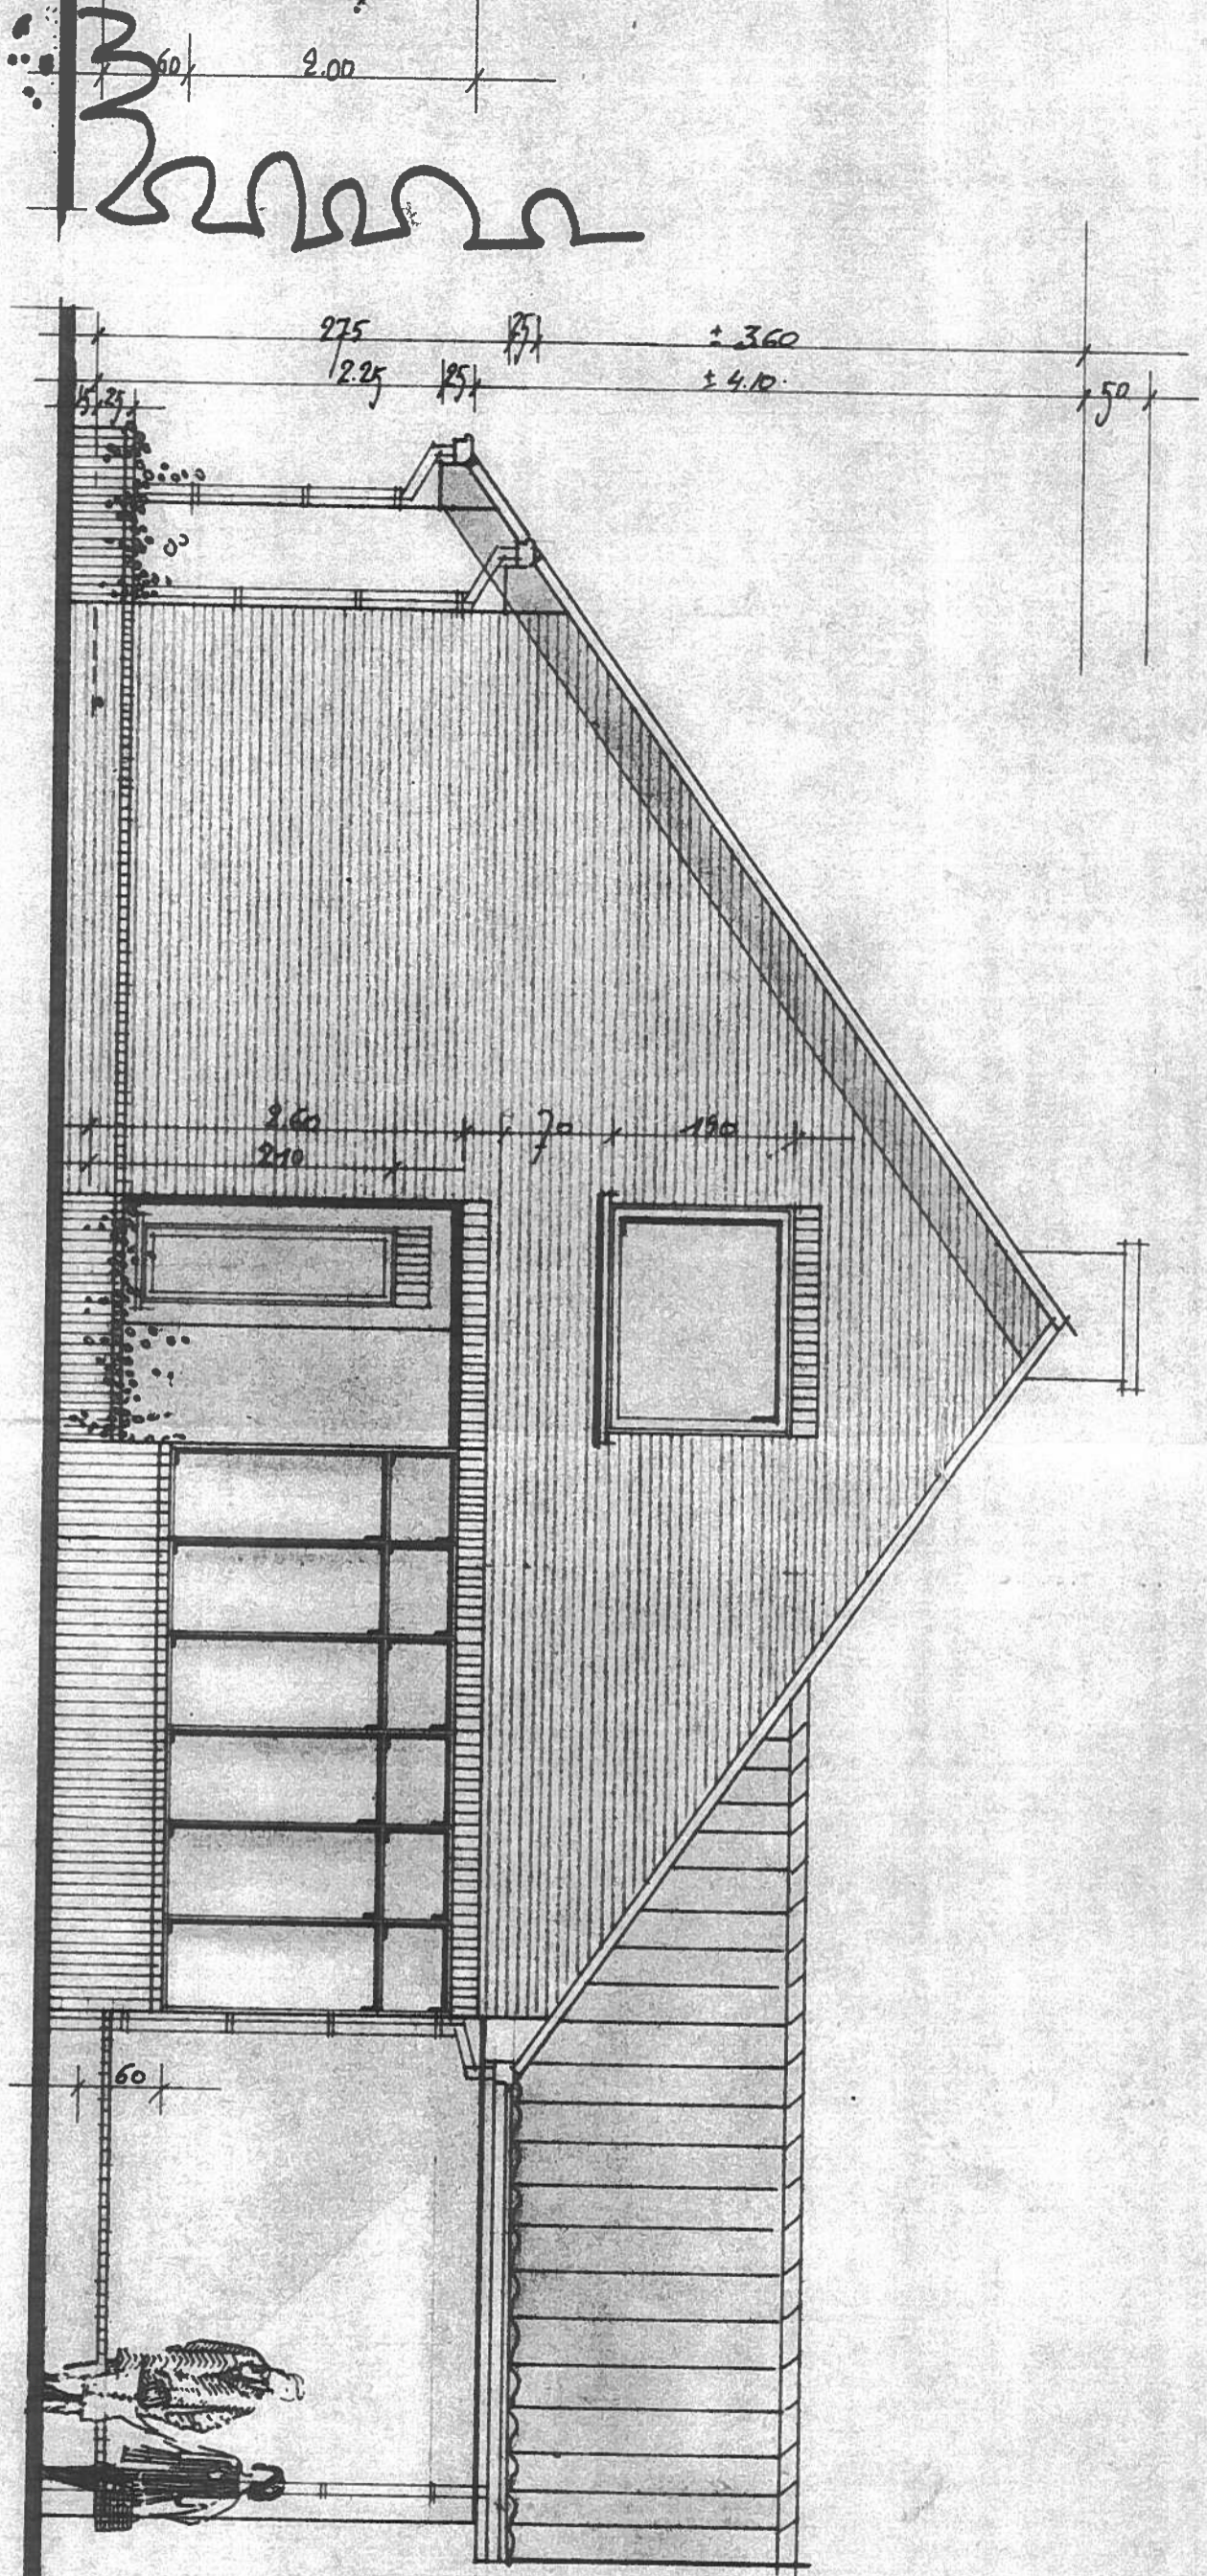

Handwritten scribbles at the bottom of the drawing.

SPROUWEL


DOORSNEDE AB.

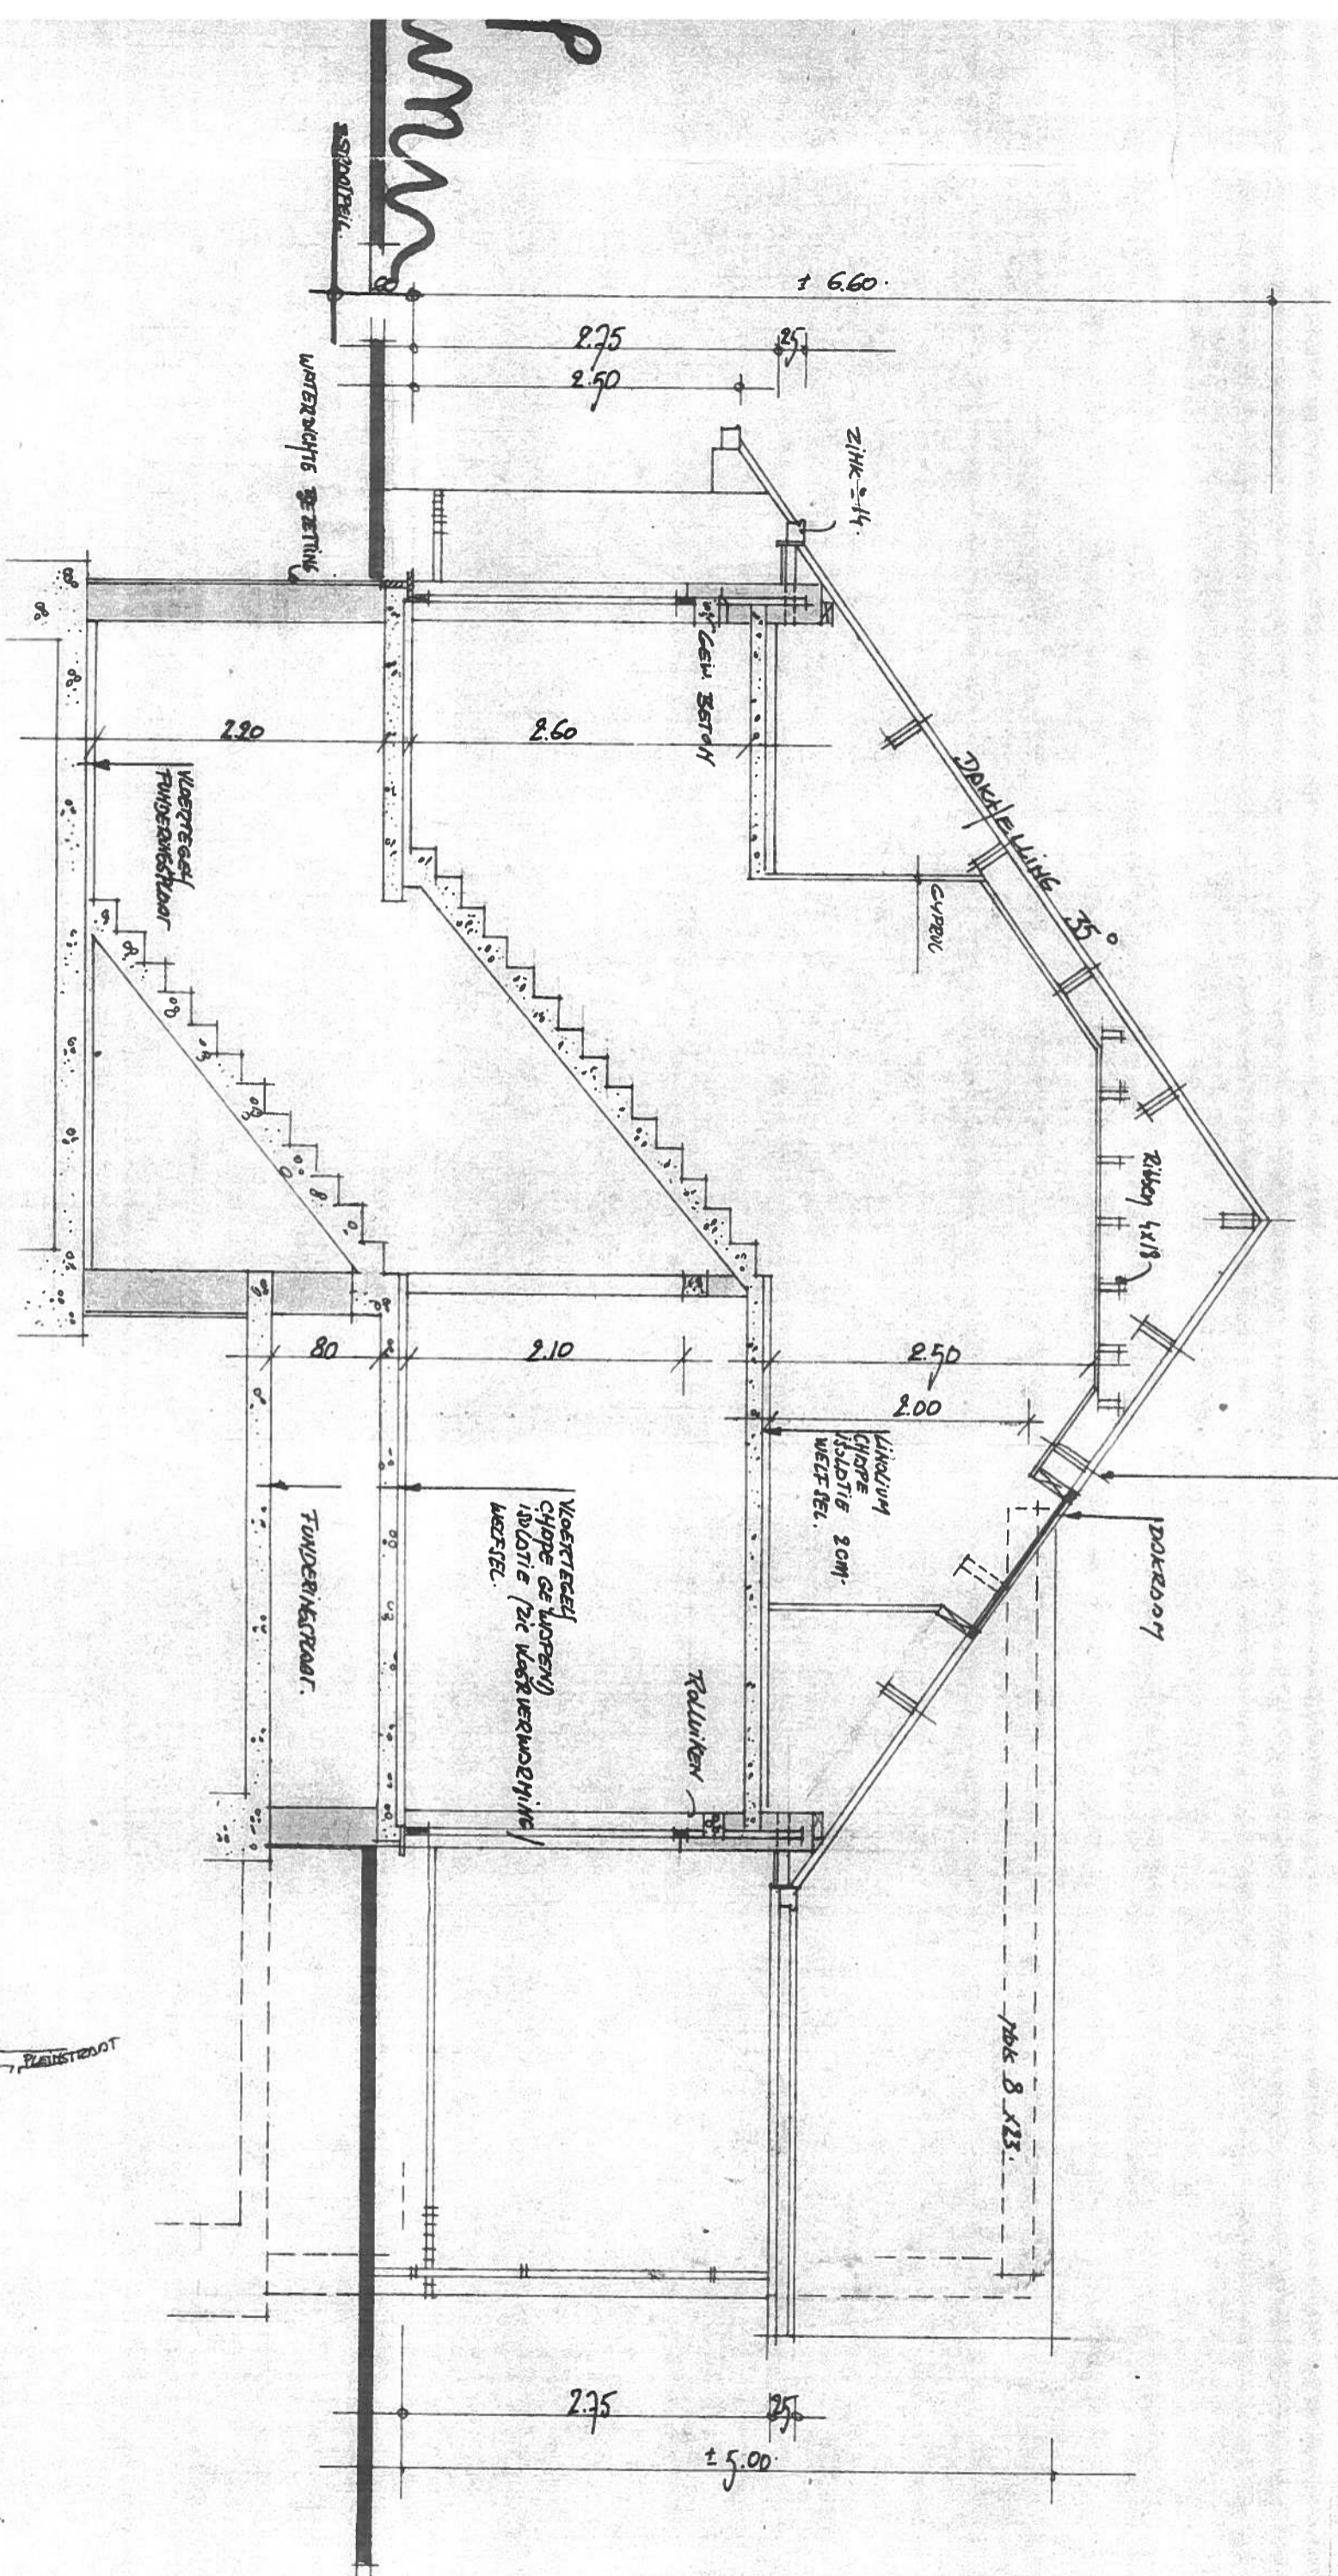

NOK + GORDINGEN 8x23cm.
 HOUERDOP 6x15cm.
 KEBELS 3x9 als 50cm.


LIGGING

1/20.000

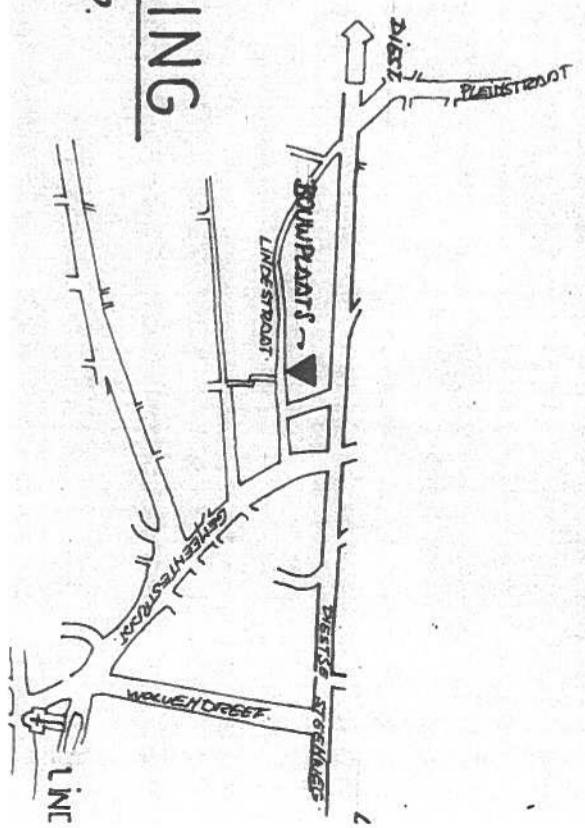


GRONDPLAN.



slaapkamer 1

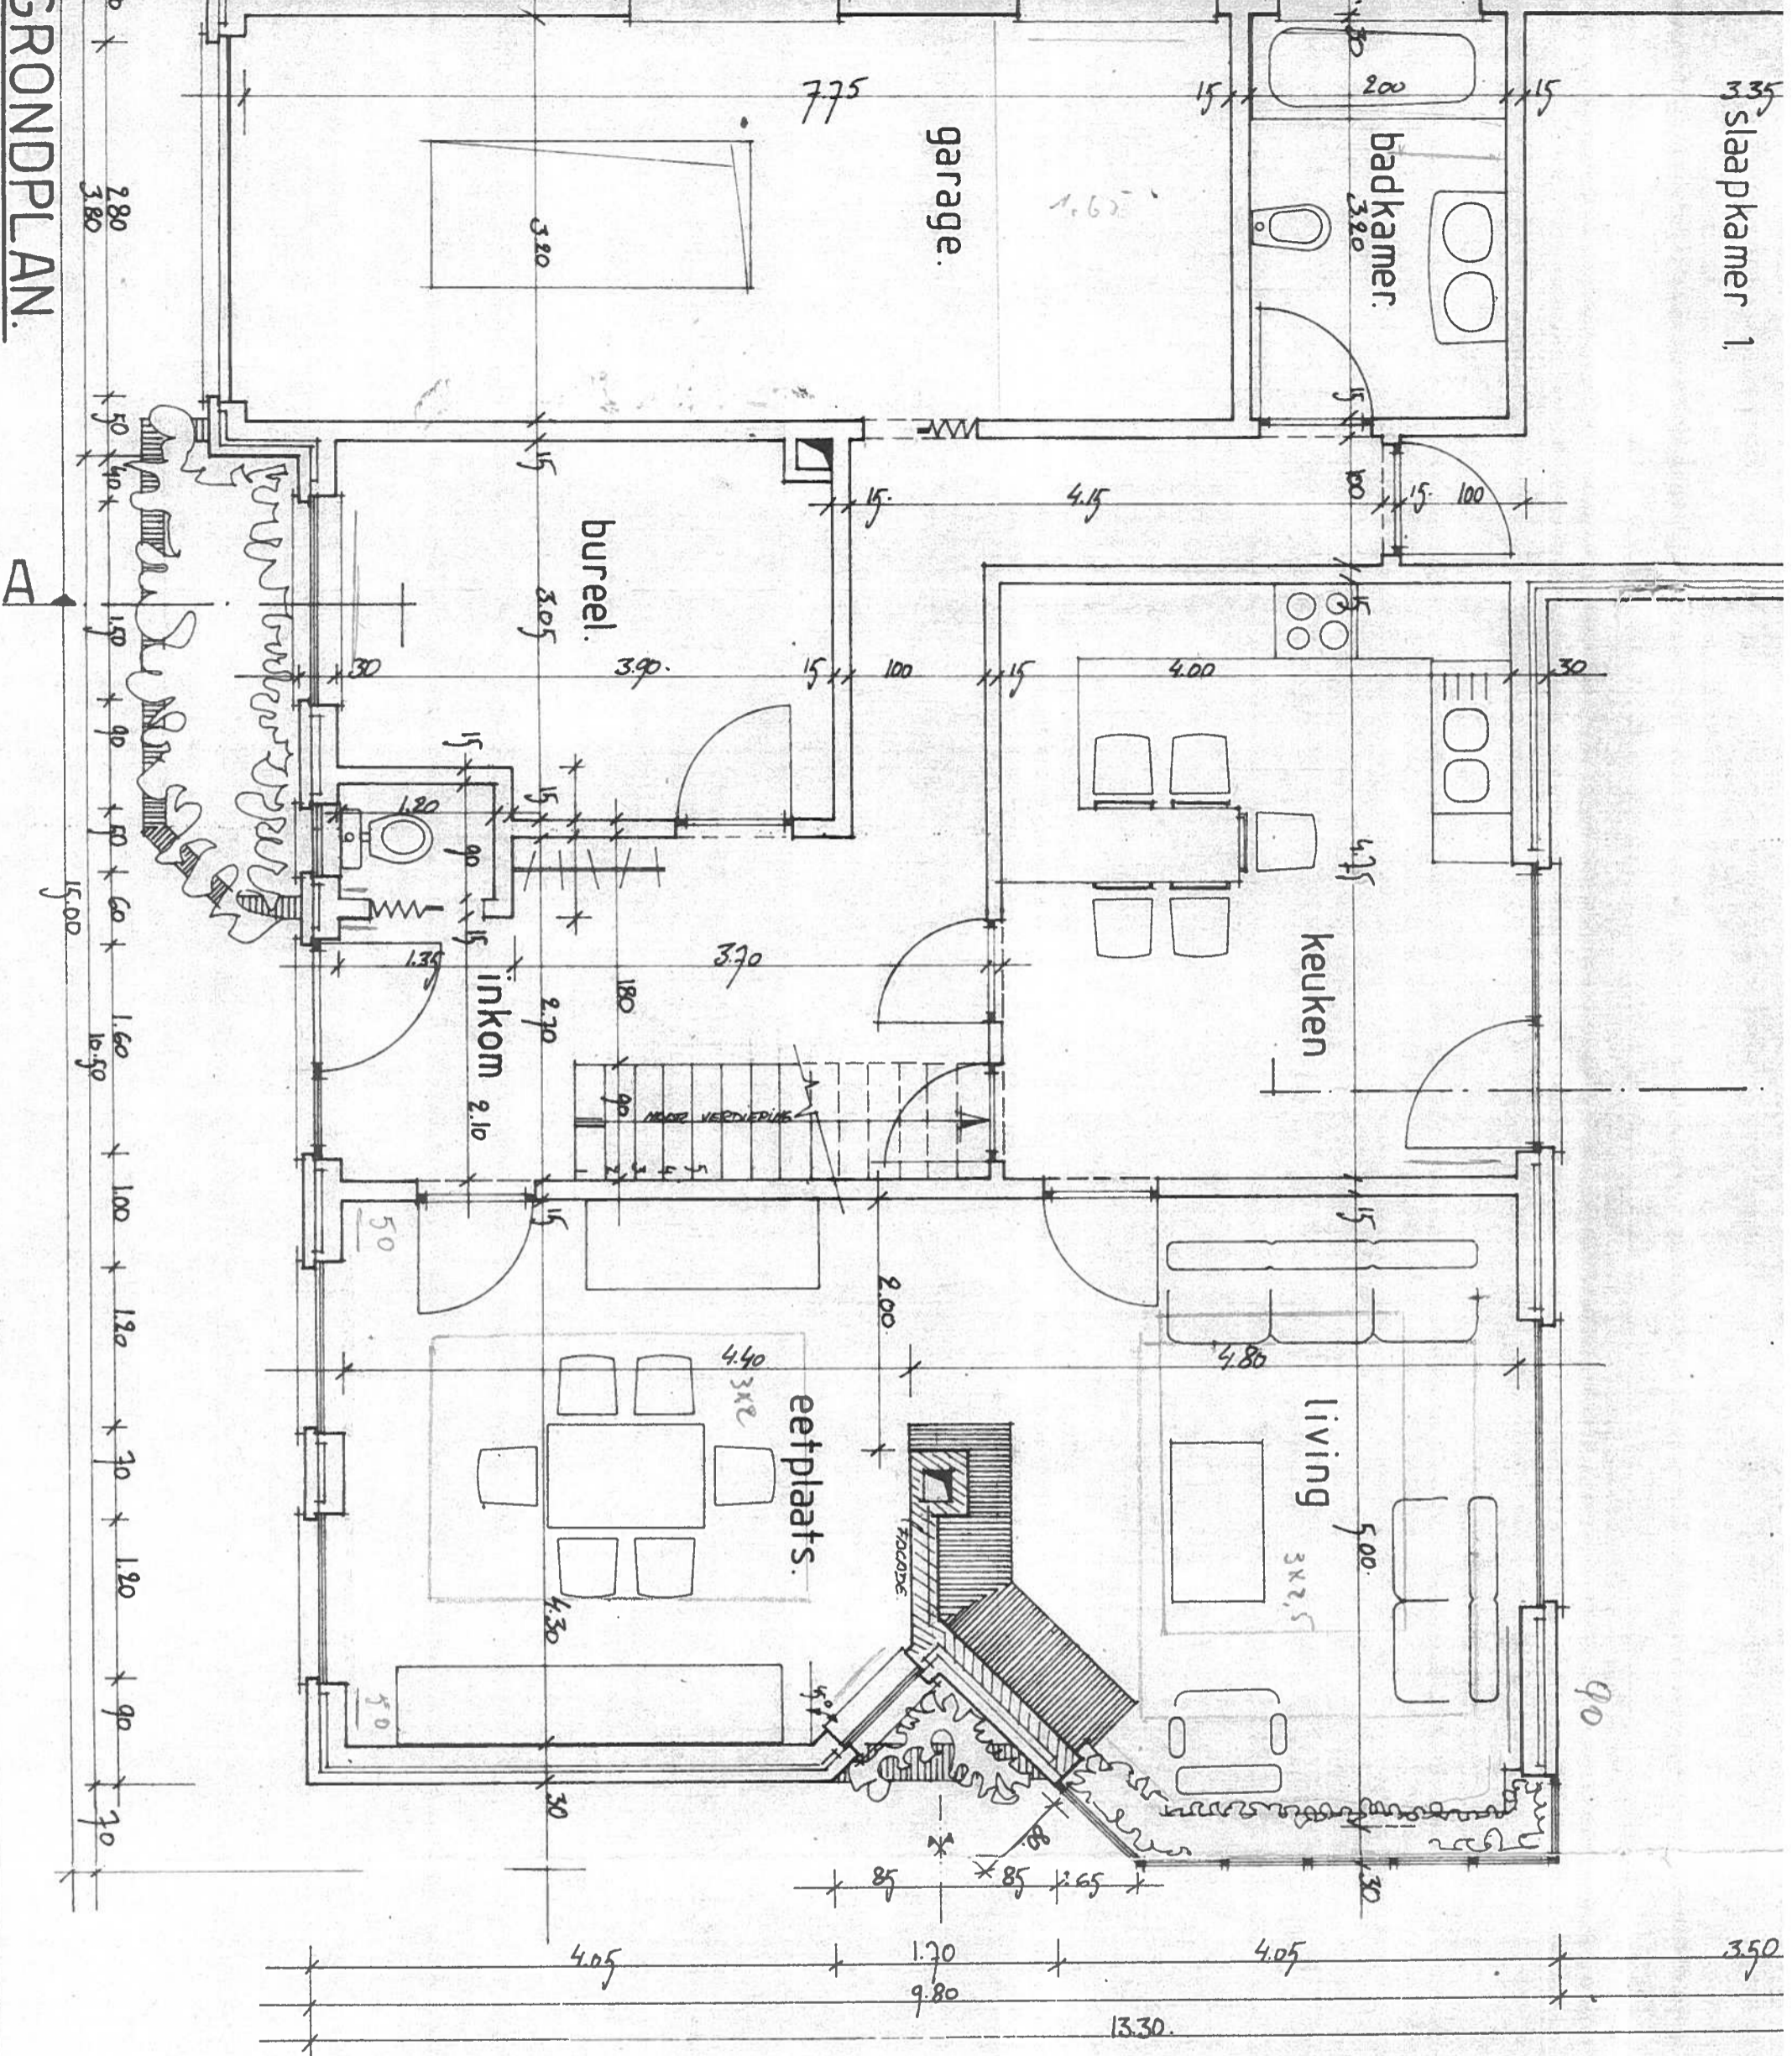

VERDIEP

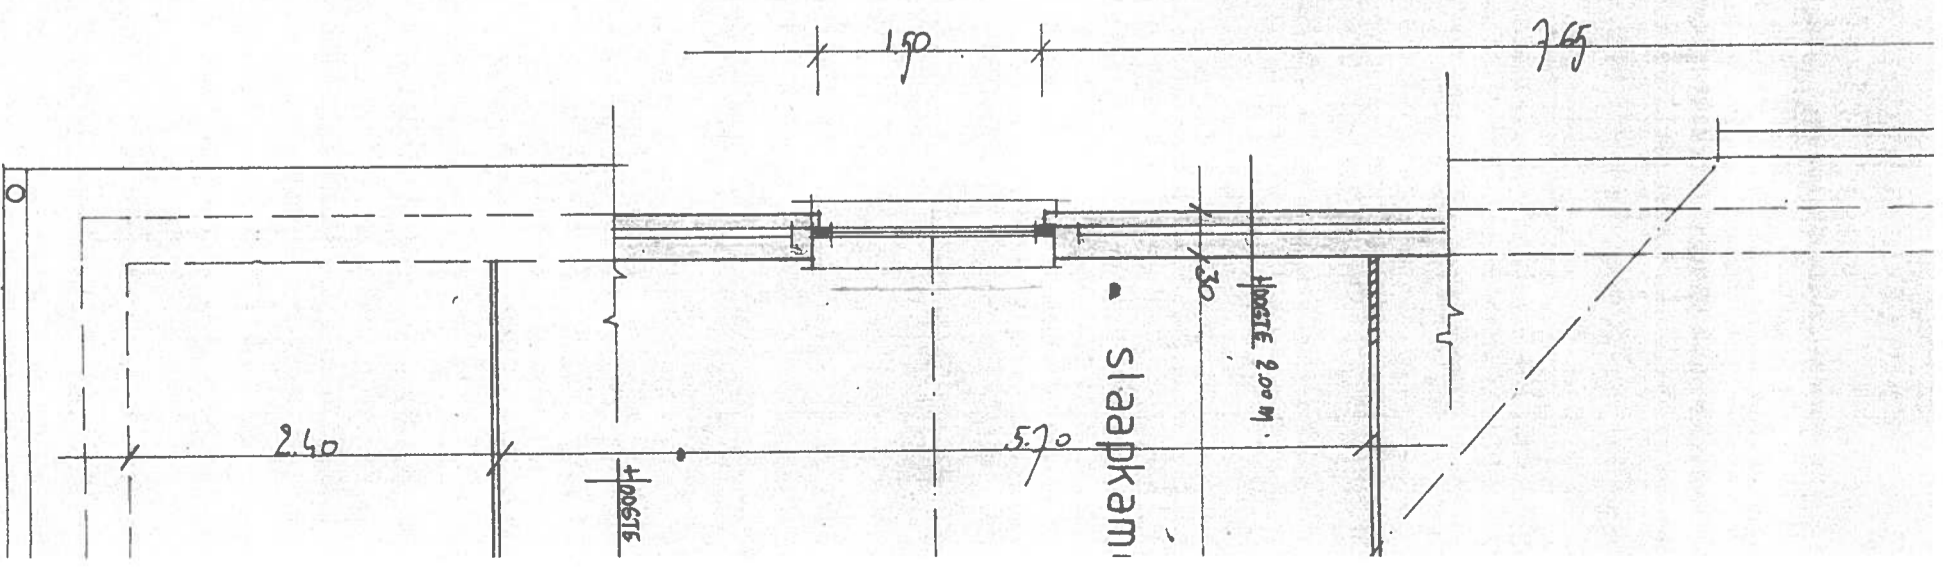

VERDIEPING.

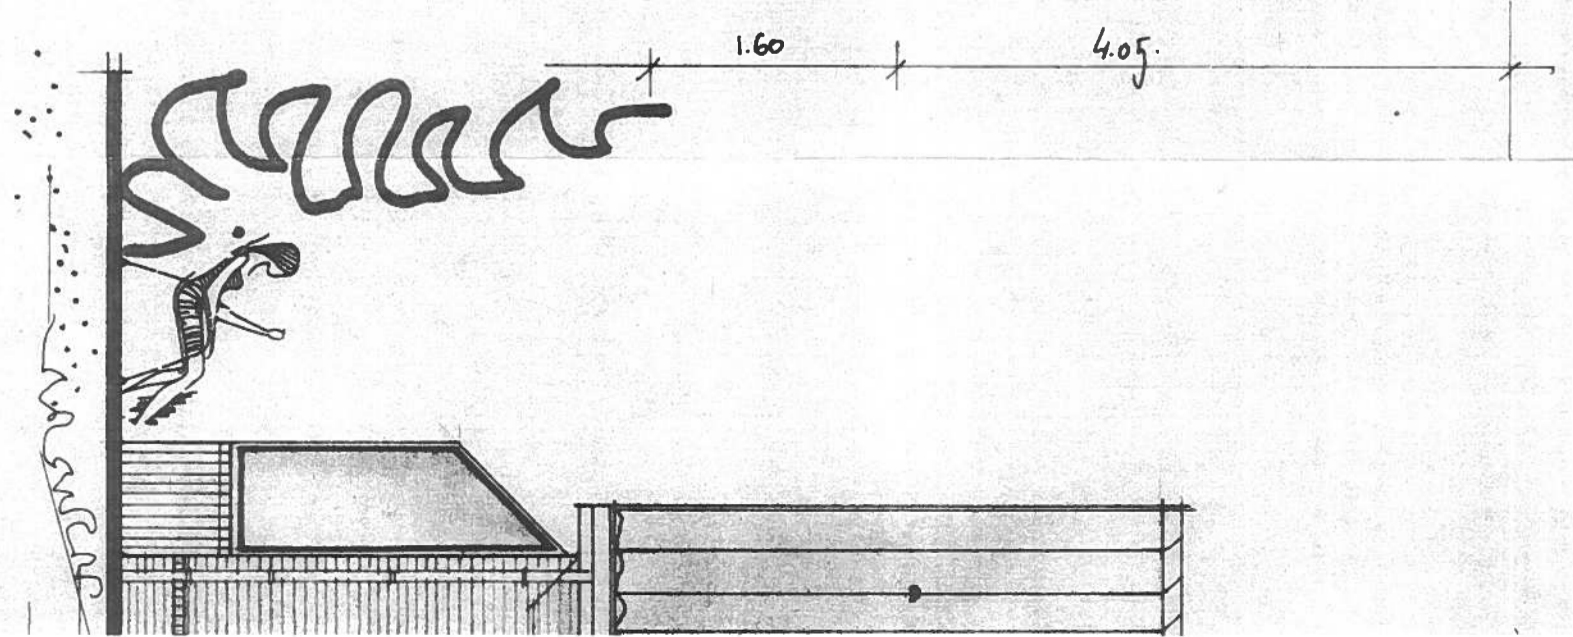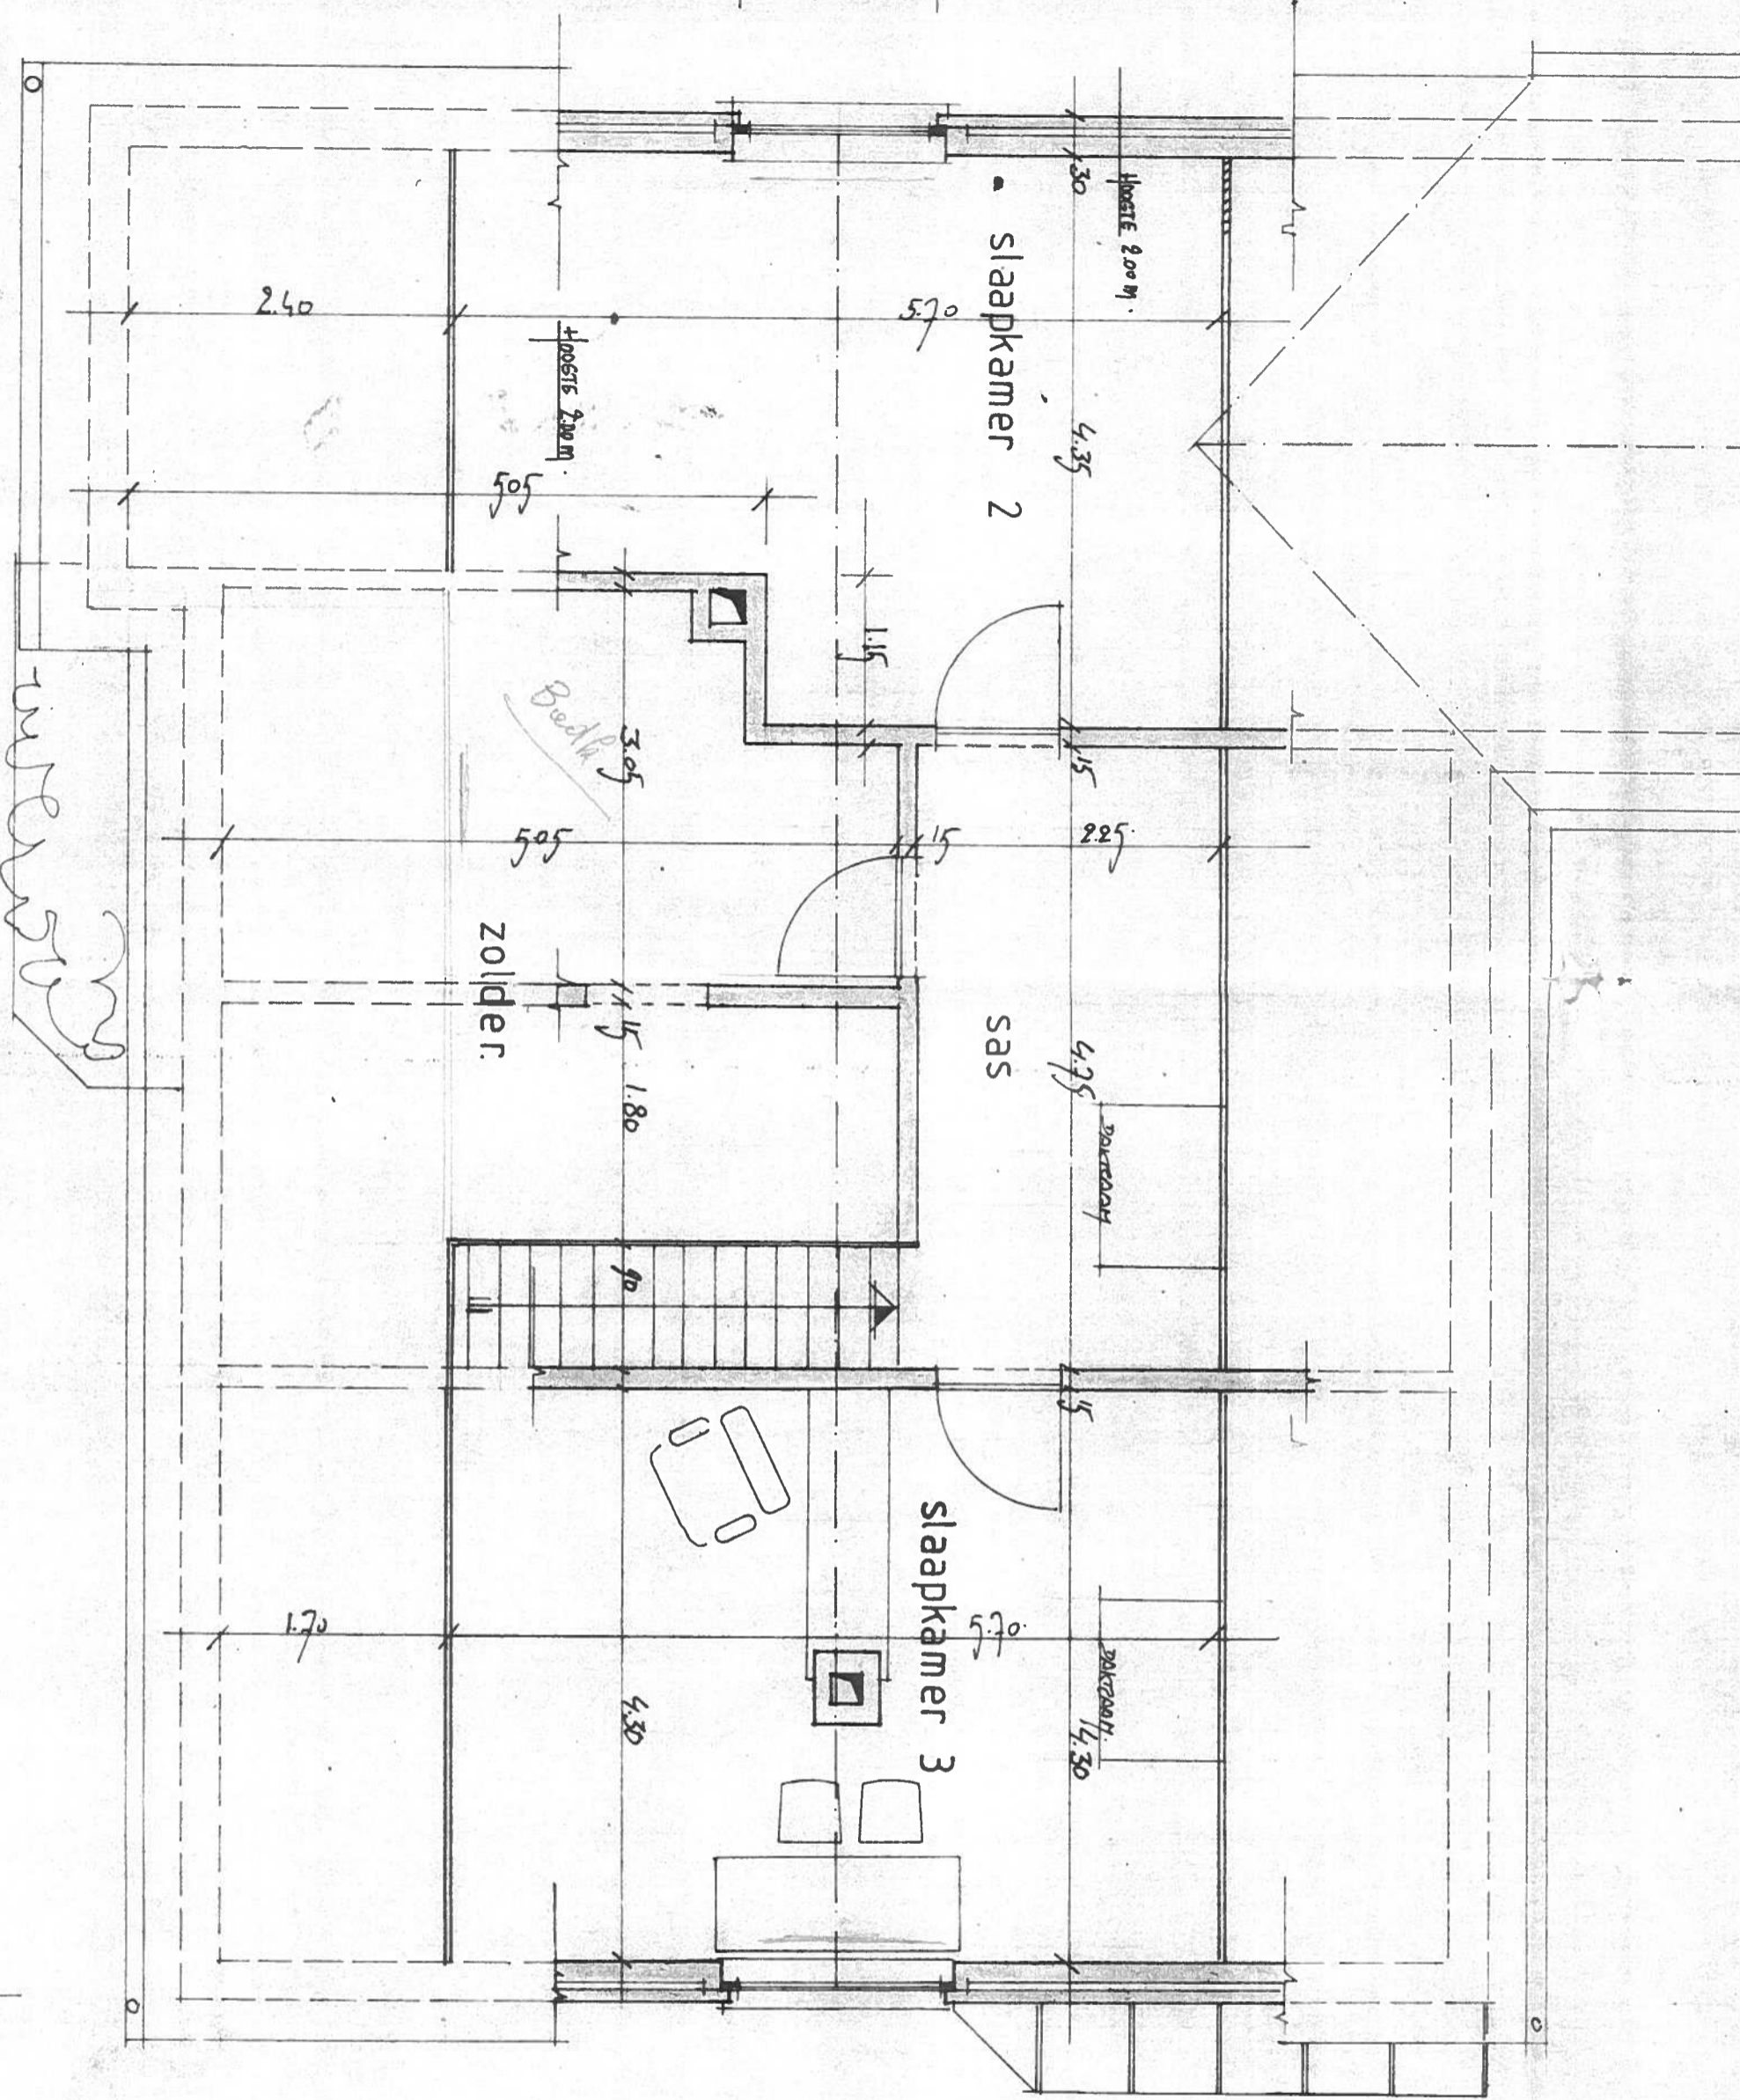

ACH